


# William N. Lamarre Concrete Products, Inc.

## 15,000 Tunnel Tank – Fire Cistern

See Full Size 30,000 Fire Cistern Engineered Plan for more information on set up.

Not To Scale

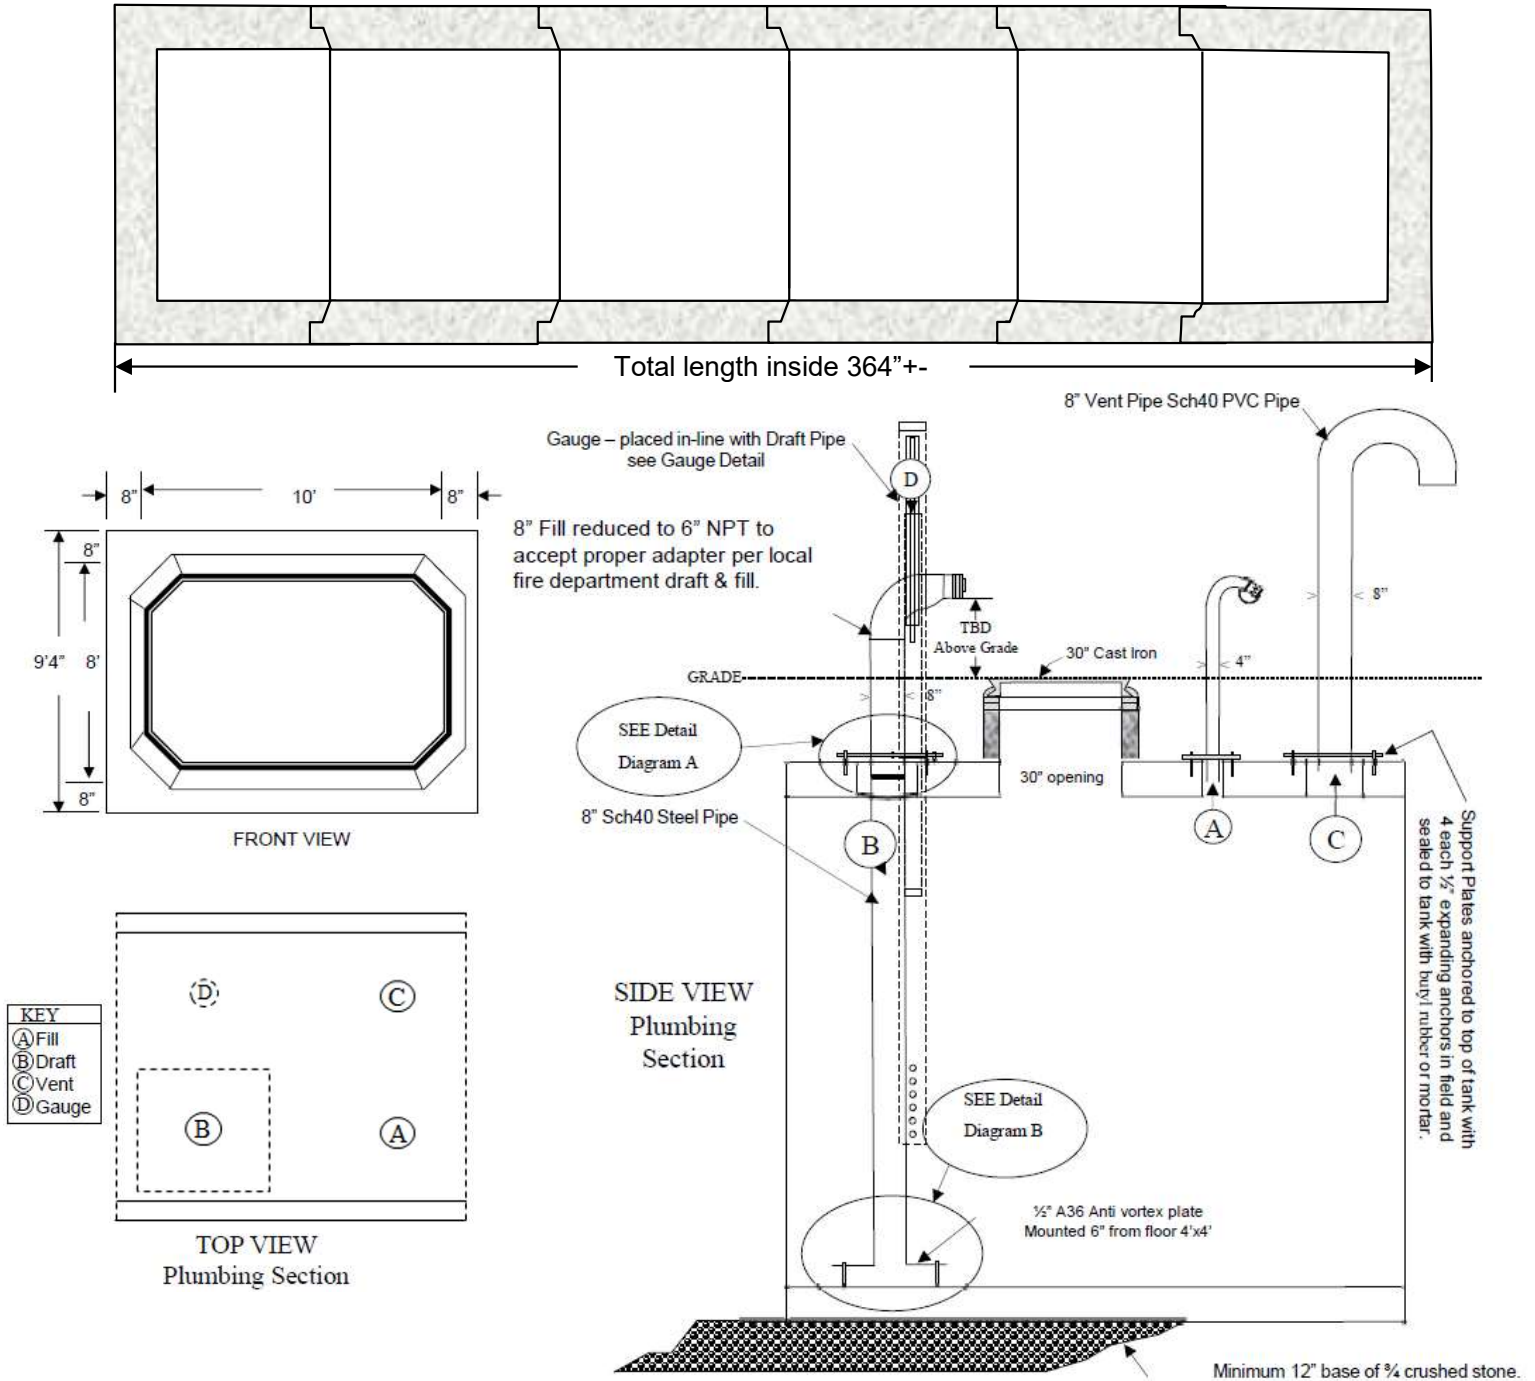

15,000 Tank to consist of:  
 2-48" ID Ends 28,500# each  
 1-48" Center 16,250#  
 3-68" Centers 23,500# each