


William N. Lamarre Concrete Products, Inc.

25,000 Tunnel Tank – Fire Cistern

See Full Size 30,000 Fire Cistern Engineered Plan for more information on set up.
Not To Scale

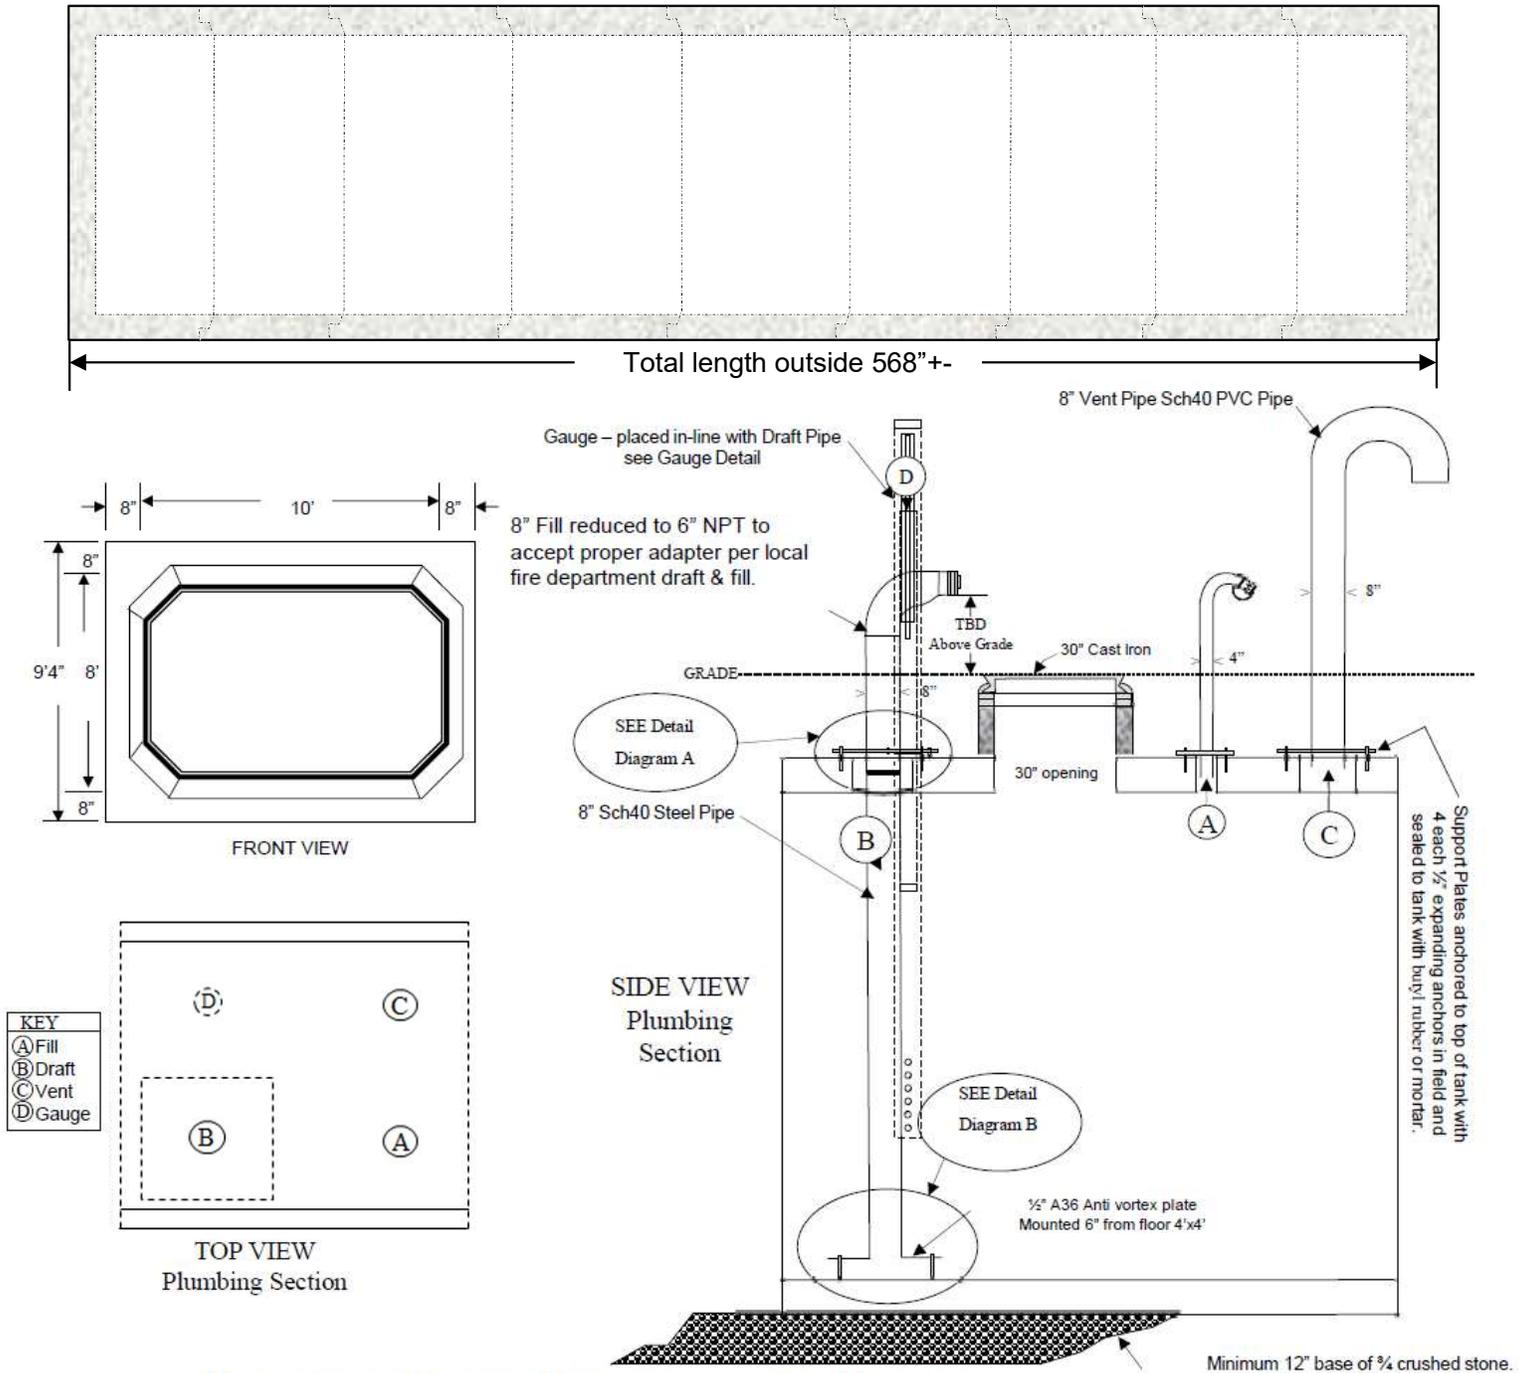

Tank typically consists of:
 2-48" ID Ends 28,500# each
 1-48" Center 16,250#
 6-68" Centers 23,500# each