


William N. Lamarre Concrete Products, Inc.

BULKHEAD ORDERING GUIDE

(Drawing Not to Scale)

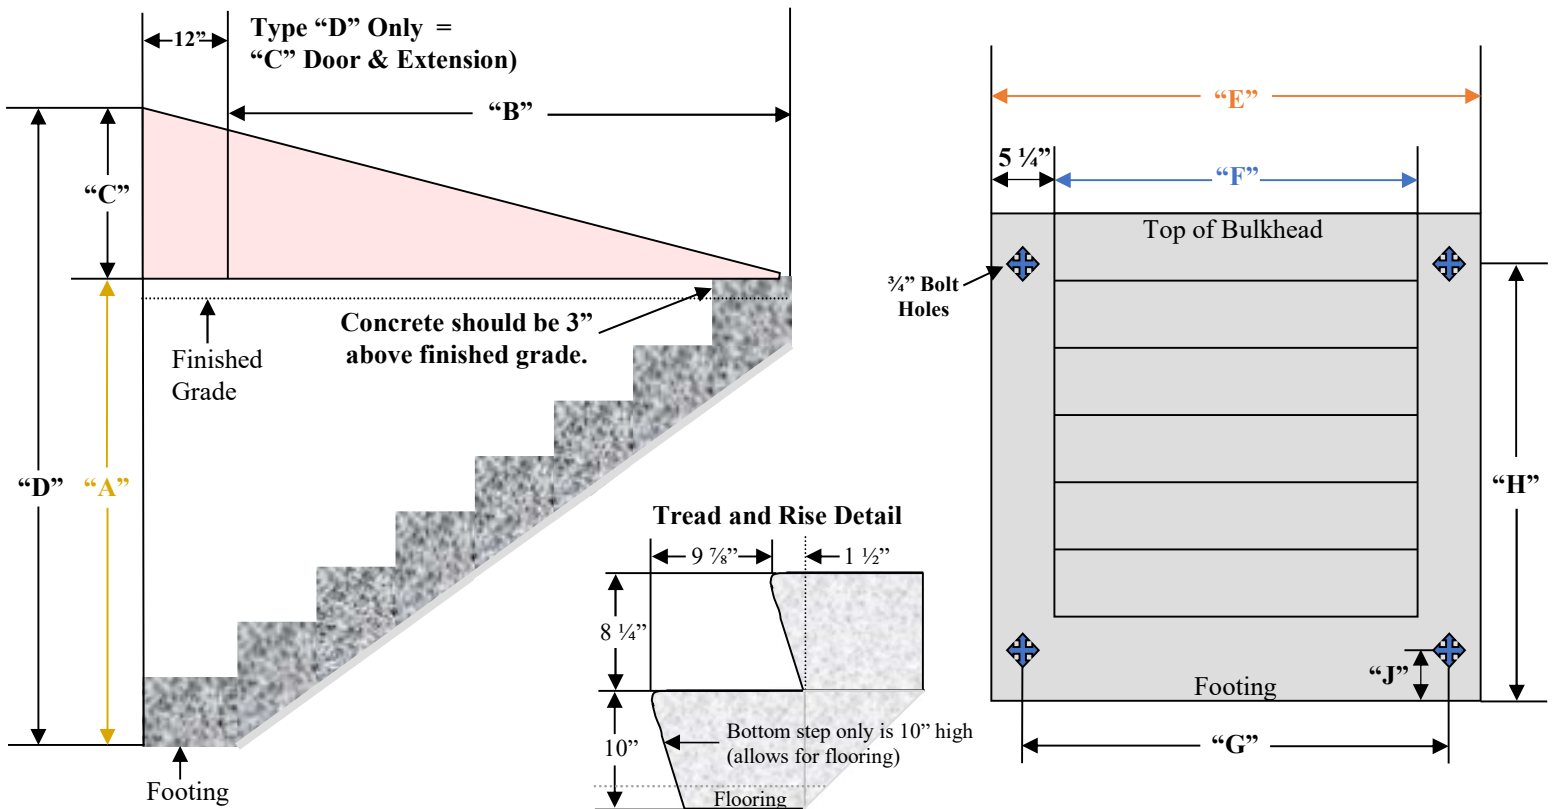

Type	A Bulkhead Height	B Door Length	C Door Height	D Total Height	E Bulkhead Width	F Width of Stair Area	Max Opening in Foundation	G Center of Bolts	H Footing to Top Bolt	J Footing to Bottom Bolt
S	43"	45"	52"	95"	51 1/2"	42"	37"	47 1/2"	38"	13"
O	60"	60"	30"	90"	51 1/2"	42 1/4"	37"	47 1/2"	50 1/2"	13"
B	68"	66"	22"	90"	55 1/2"	46 1/2"	42"	51 1/2"	59"	13"
C	76"	74"	19 1/2"	95 1/2"	55 1/2"	47"	42"	51 1/2"	66 3/4"	13"
D	84"	86"	22"	106"	55 1/2"	47"	42"	51 1/2"	66 3/4"	13"

Ordering Questions:

1. Confirm Max Opening in Foundation.....
2. Bulkhead Height from footing to 3" above finished grade ("A") = Bulkhead Type
3. New construction or replacement? (\$250 additional for replacements. Includes installation only**)
4. Wall thickness of poured concrete foundation (8" Standard)? *If thicker, confirm when placing order.
5. Any site obstructions (Trees, Wires, Overhang, Etc.)?
6. Can the back of the truck get within 20' of the foundation opening?

All Sitework by Others

NOTE: **If site not ready: \$250 return fee. Price includes 2 hours of labor on site. \$250/hr. if additional site work needed.