


William N. Lamarre Concrete Products, Inc.


4'x4' SQUARE MANHOLE w/Ext Base

2025


(Drawings not to Scale)
Made to Order

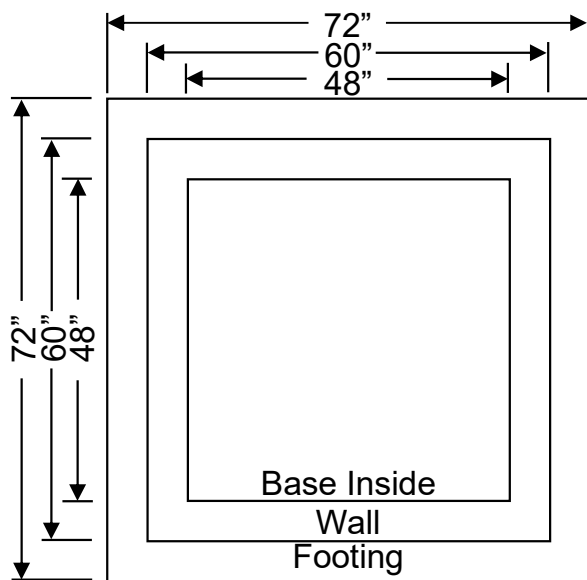

Top View-Inside

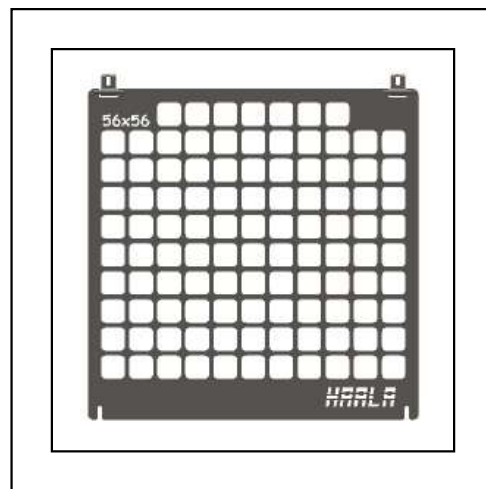

Top View-Cover

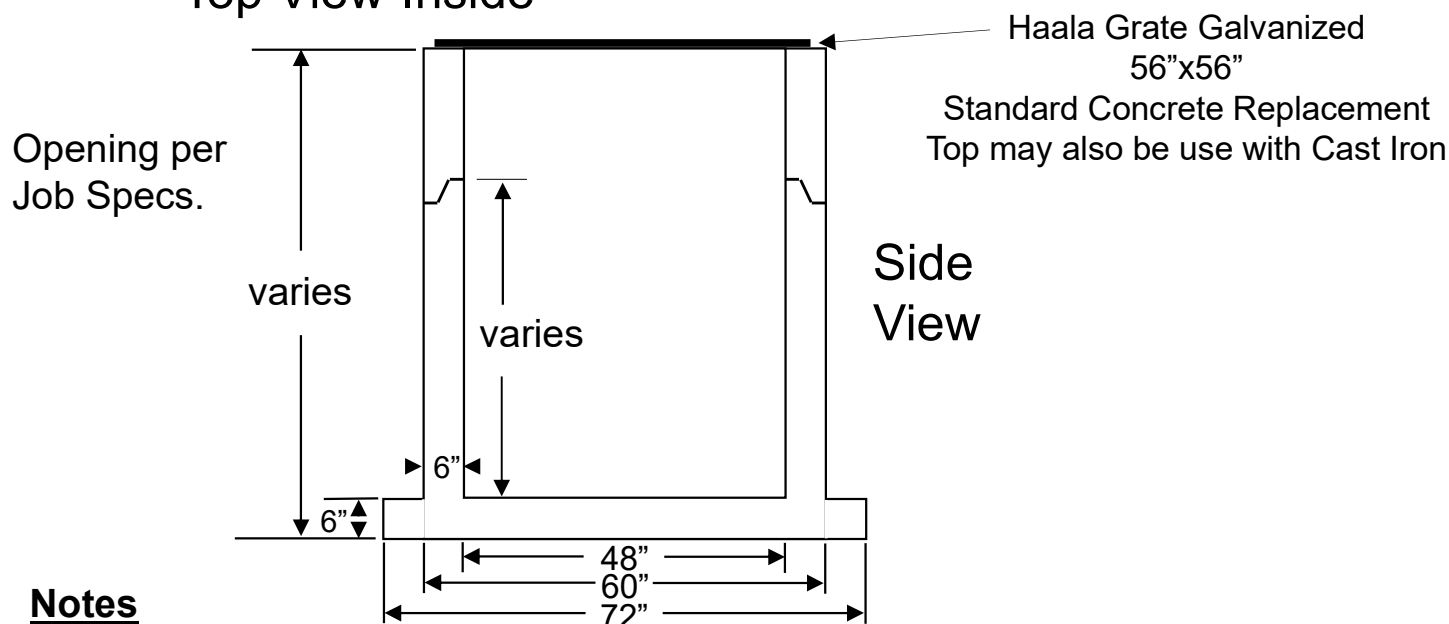

Notes

1. Concrete strength f'_c 4000PSI@28 days. Density 150 PCF.
2. Cement, Portland Type II or III, ASTM C150-18.
3. Reinforced Steel conforms to latest ASTM A1064 Spec. 0.12 SQ. IN./Lineal FT. and 0.12 SQ IN. (Both ways) Base Bottom.
4. Fiber, Admixtures, air & plasticizers per ASTM C1116, C494, C260 and C1017.
5. H20 Design Loading AASHTO HS-20-44; ASTM C478 specs for precast reinforced concrete manhole sections.
6. Butyl resin joint seal conforms to latest ASTM C913, C990 & C443 specs.
7. Optional steel reinforced plastic steps meet ASTM A615 – MA Industries type PS-2-PR-SL.
8. Sewer Manholes are spray coated w/Aqua Safe Waterproofer

P.O. Box #333, 87 Adams Hill Rd, Greenville, NH 03048

603-878-1340 MA 800-937-3435 NH 800-878-0514 Fax: 603 878-3349